

REGULAR CELL
81.2915 SF GROSS

NOTE: HC CELL CAN BE ON
LEFT, RIGHT, OR BOTH SIDES.




TINDALL CORPORATION
CONLEY CORRECTIONS DIVISION
P.O. BOX 280, CONLEY, GEORGIA 30288
3361 GRANT ROAD, CONLEY, GEORGIA 30288
(404)366-6270 FAX (404)366-1738

80 SF. CELL MODULE (FRONT CHASE DESIGN)

For adaptation by architect to federal, state, local building codes

DATE 10/1/09	DESIGN TINDALL	JOB PRISON PROJECT	JOB No. PROPOSED
SCALE NTS	DRAWN CRR	FOR CORRECTIONS AUTHORITY, OWNER, ARCHITECT	MODULE No. PROPOSED

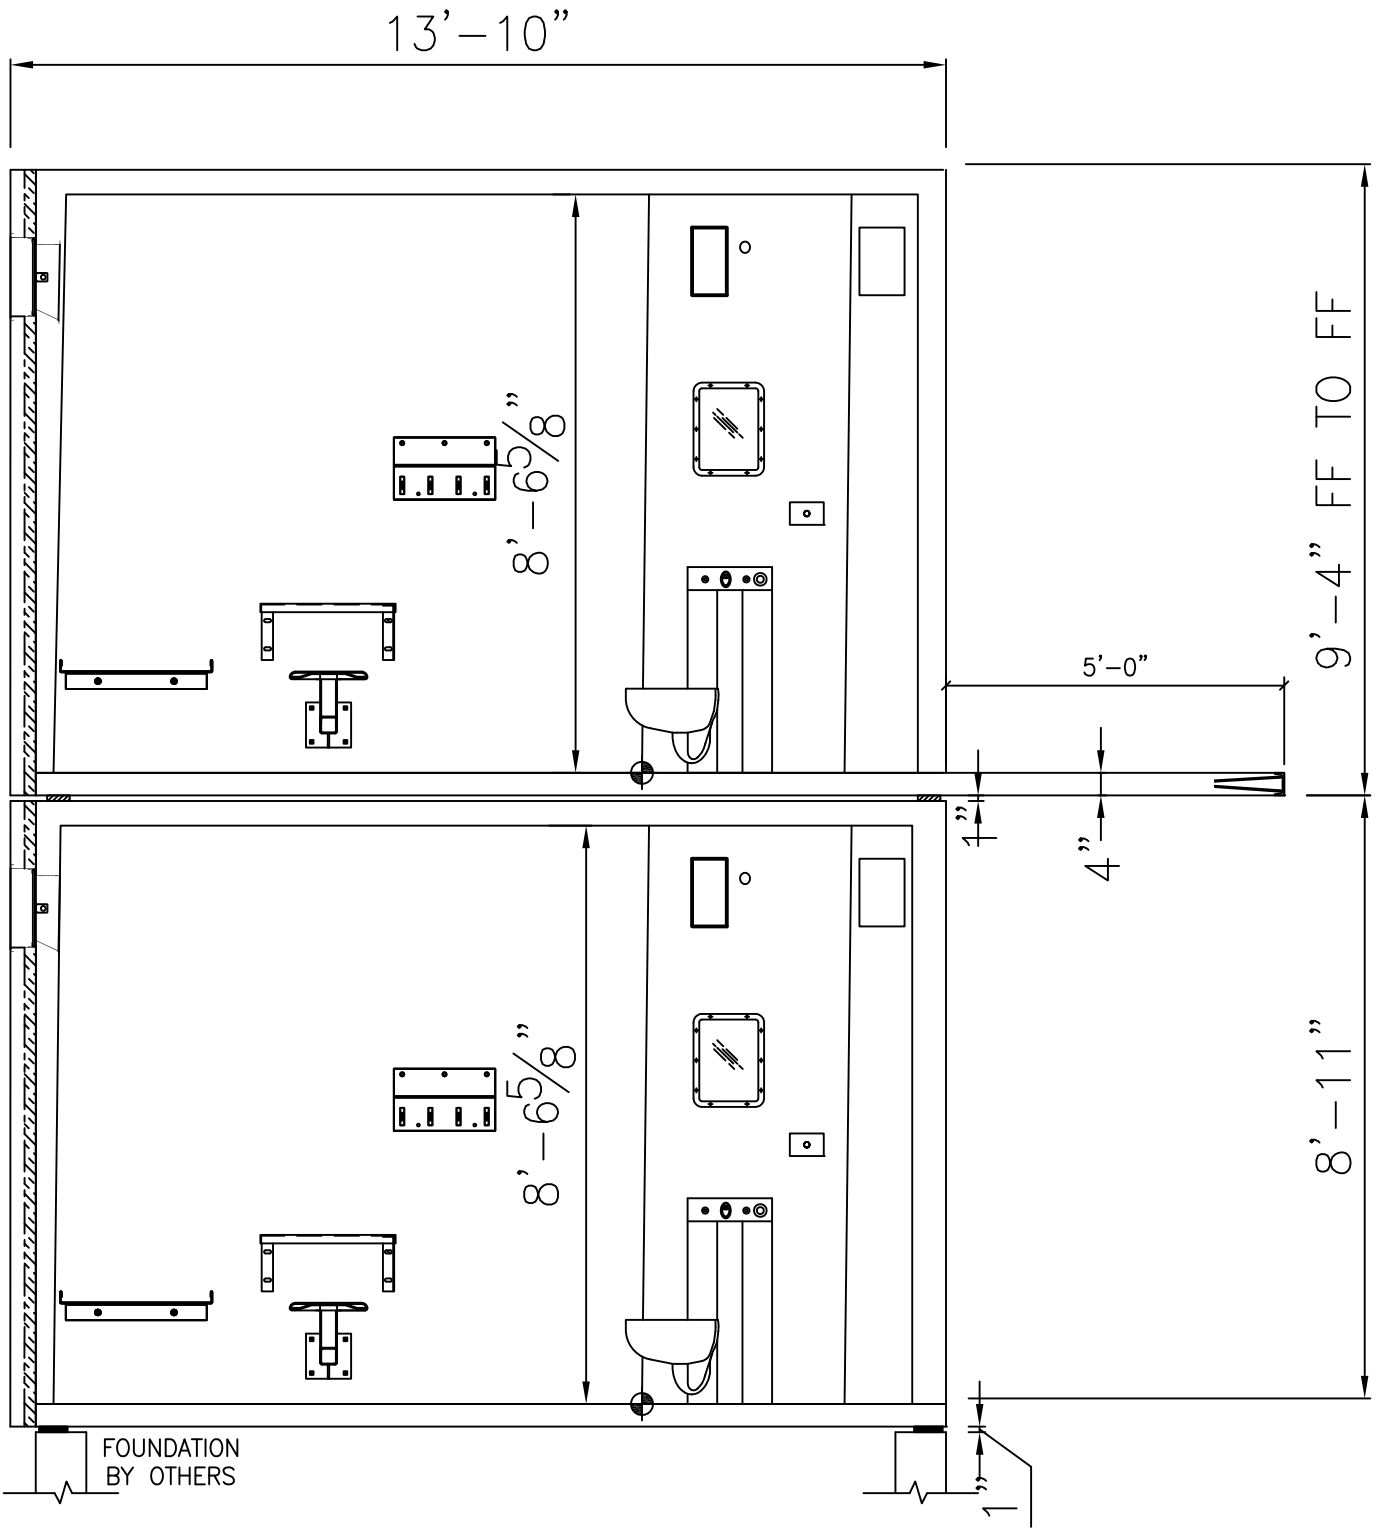

Tindall

TINDALL CORPORATION
 CONLEY CORRECTIONS DIVISION
 P.O. BOX 280, CONLEY, GEORGIA 30288
 3361 GRANT ROAD, CONLEY, GEORGIA 30288
 (404)366-6270 FAX (404)366-1738

80SF. CELL MODULE ELEVATOR

For adaptation by architect to federal, state, local building codes

DATE 10/1/09	DESIGN TINDALL	JOB PRISON PROJECT	JOB No. PROPOSED
SCALE NTS	DRAWN CRR	FOR CORRECTIONS AUTHORITY, OWNER, ARCHITECT	MODULE No. PROPOSED